

ISSUANCE		
NO.	DATE	DESCRIPTION
1	12.11.15	BID SET
2	03.18.16	ISSUED FOR CONSTRUCTION

**HAGNEY ARCHITECTS**  
 LLC  
 Architects, Planners, Engineers & Interiors Design  
 4615 E. State St., Suite 206  
 Rockwood, Illinois 61106  
 Tel. (815) 397-2243  
 Fax (815) 397-2243  
 E: bhagney@hagneyarchitects.com  
 W: www.hagneyarchitects.com

**FGM ARCHITECTS**  
 CHICAGO OAK BROOK OTAWILLON


PROFESSIONAL SEAL  
 EXPIRATION DATE

DATE 12.11.15  
 DRAWN RM  
 CHECKED GW  
 APPROVED EC  
 PROFESSIONAL DESIGN FIRM  
 I.L.# 184-033268

**FORMER TURNER SCHOOL BUILDING**  
 FOR SOUTH MAIN SHOPPING CENTER  
 1410 BROADWAY STREET  
 ROCKFORD, ILLINOIS 61104

**SOIL, WASTE, AND VENT PIPING DIAGRAMS**




SHEET NO.  
**P.3.1**  
 HAGNER / JCB NO. 1798  
 © 2015 Hagney/FGM Architects

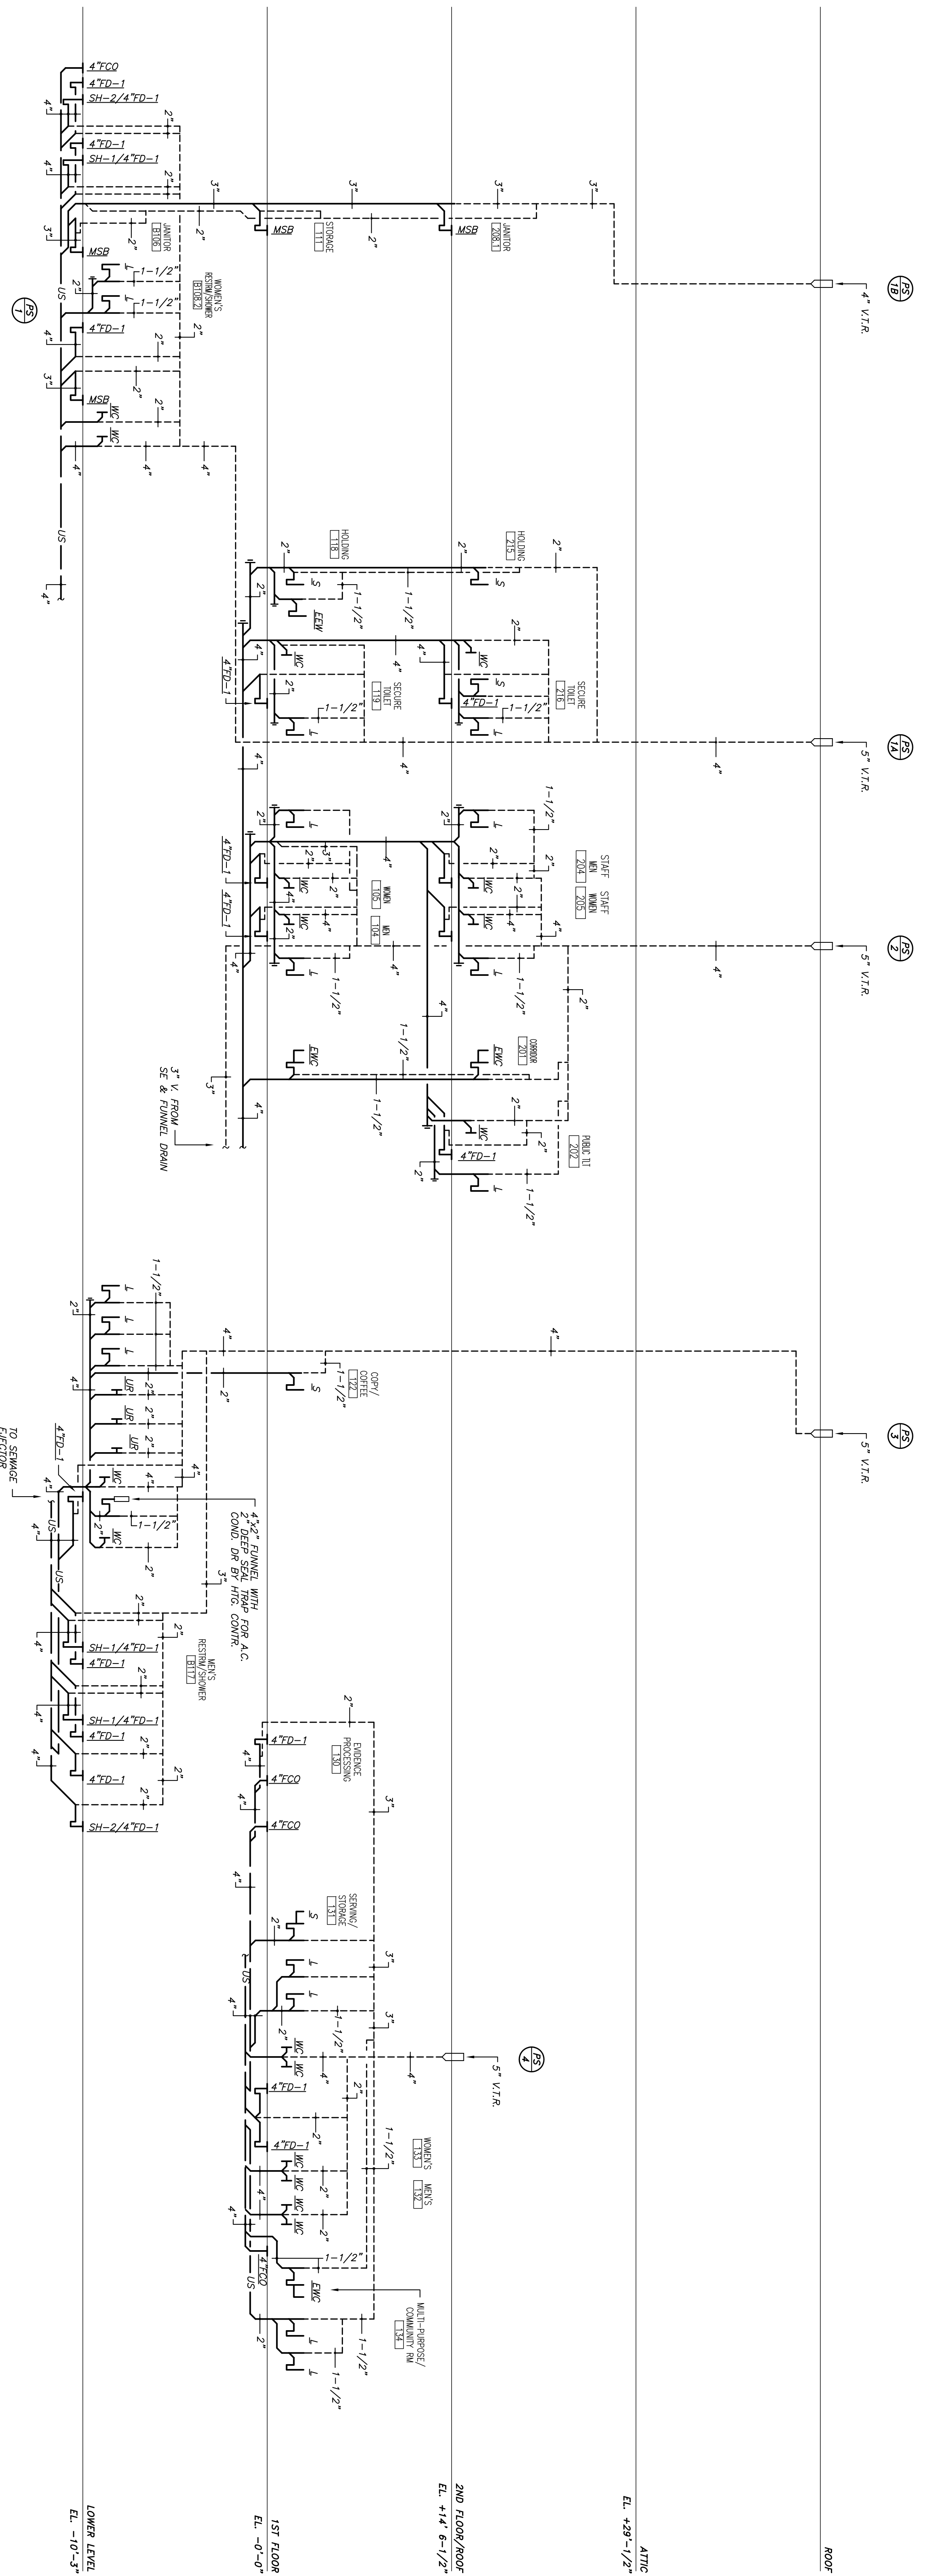


**SOIL, WASTE AND VENT PIPING DIAGRAMS**  
 NOT TO SCALE

**SCHEDULE OF PIPING CONNECTIONS TO FIXTURES**

FIXTURE TYPE	TRAP SIZE	DRAIN AM	RECEIV SIZE	COLD WATER	HOT WATER	COMMENTS
WATER CLOSET	INTERIOR	4"HS	2"	1"	---	FLUSH VALVE - WASHOUT
URINAL	INTERIOR	2"HS	1 1/2"	3/4"	---	---
LANDRY	1 1/4"	1 1/2"	1 1/2"	1/2"	1/2"	---
SINKS	1 1/2"	1 1/2"	1 1/2"	1/2"	1/2"	---
NOV SERVICE BASIN	3"HS	2"	3/4"	3/4"	---	---
SHOWERS	4"	4"	2"	1/2"	1/2"	---
ELECTRIC WATER COOLER	1 1/4"	1 1/2"	1 1/2"	1/2"	1/2"	---
FROSTPROOF HYDRANTS	---	---	---	3/4"	---	---

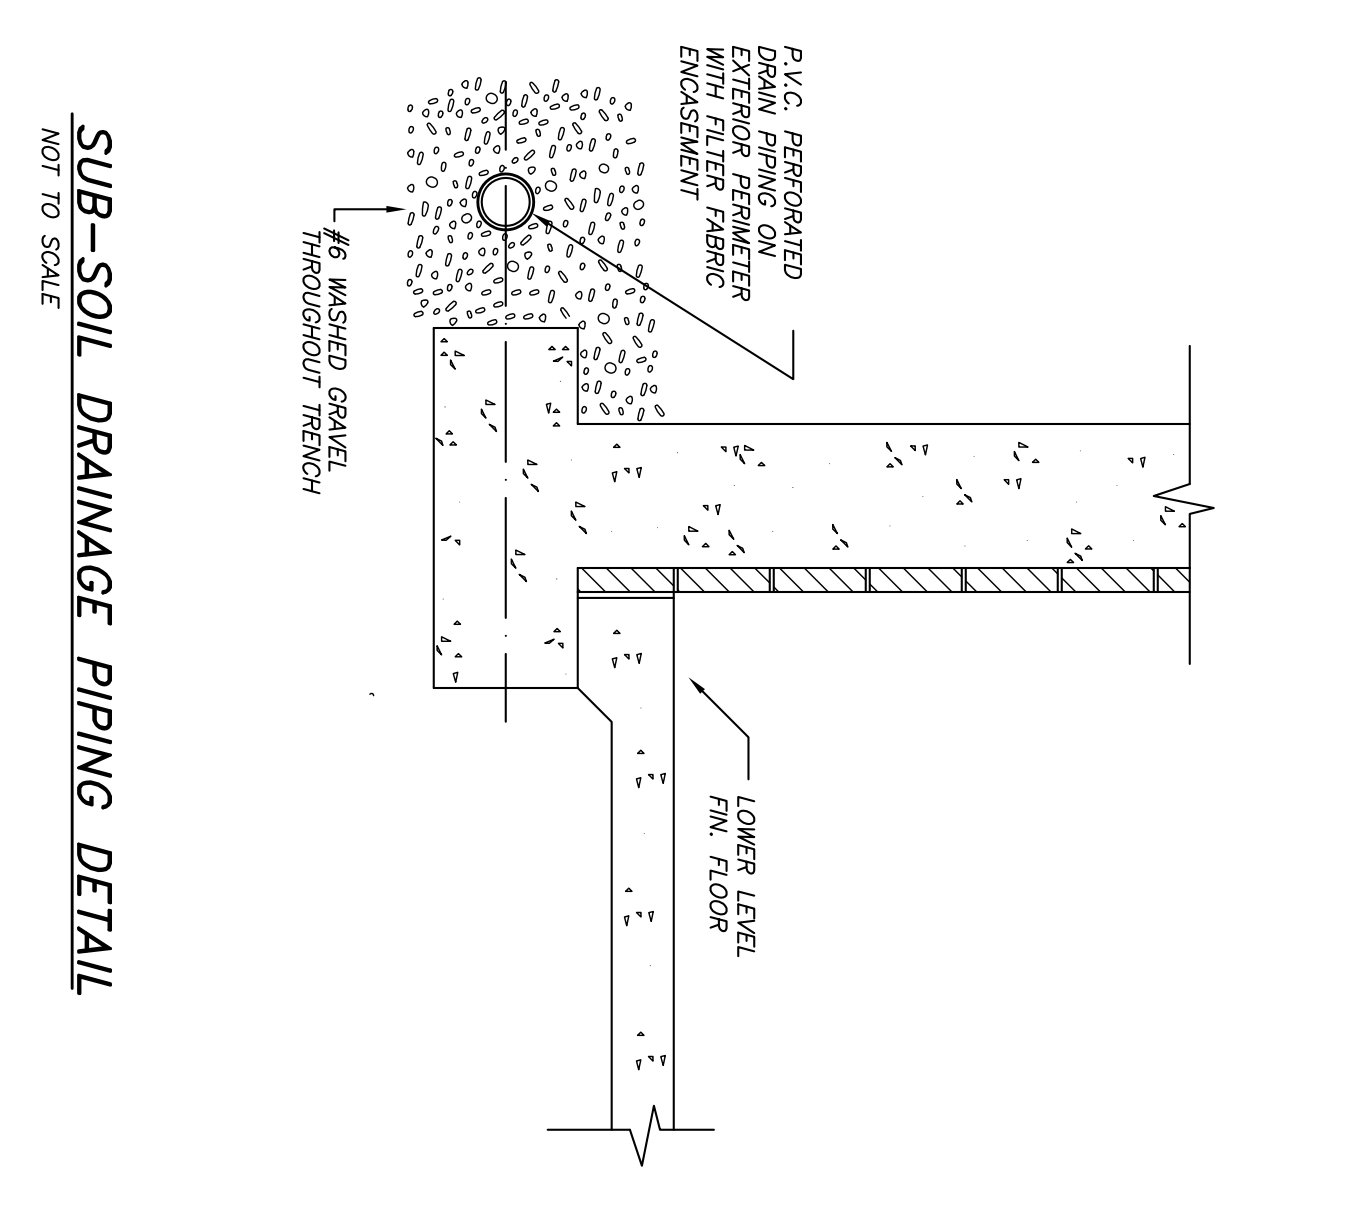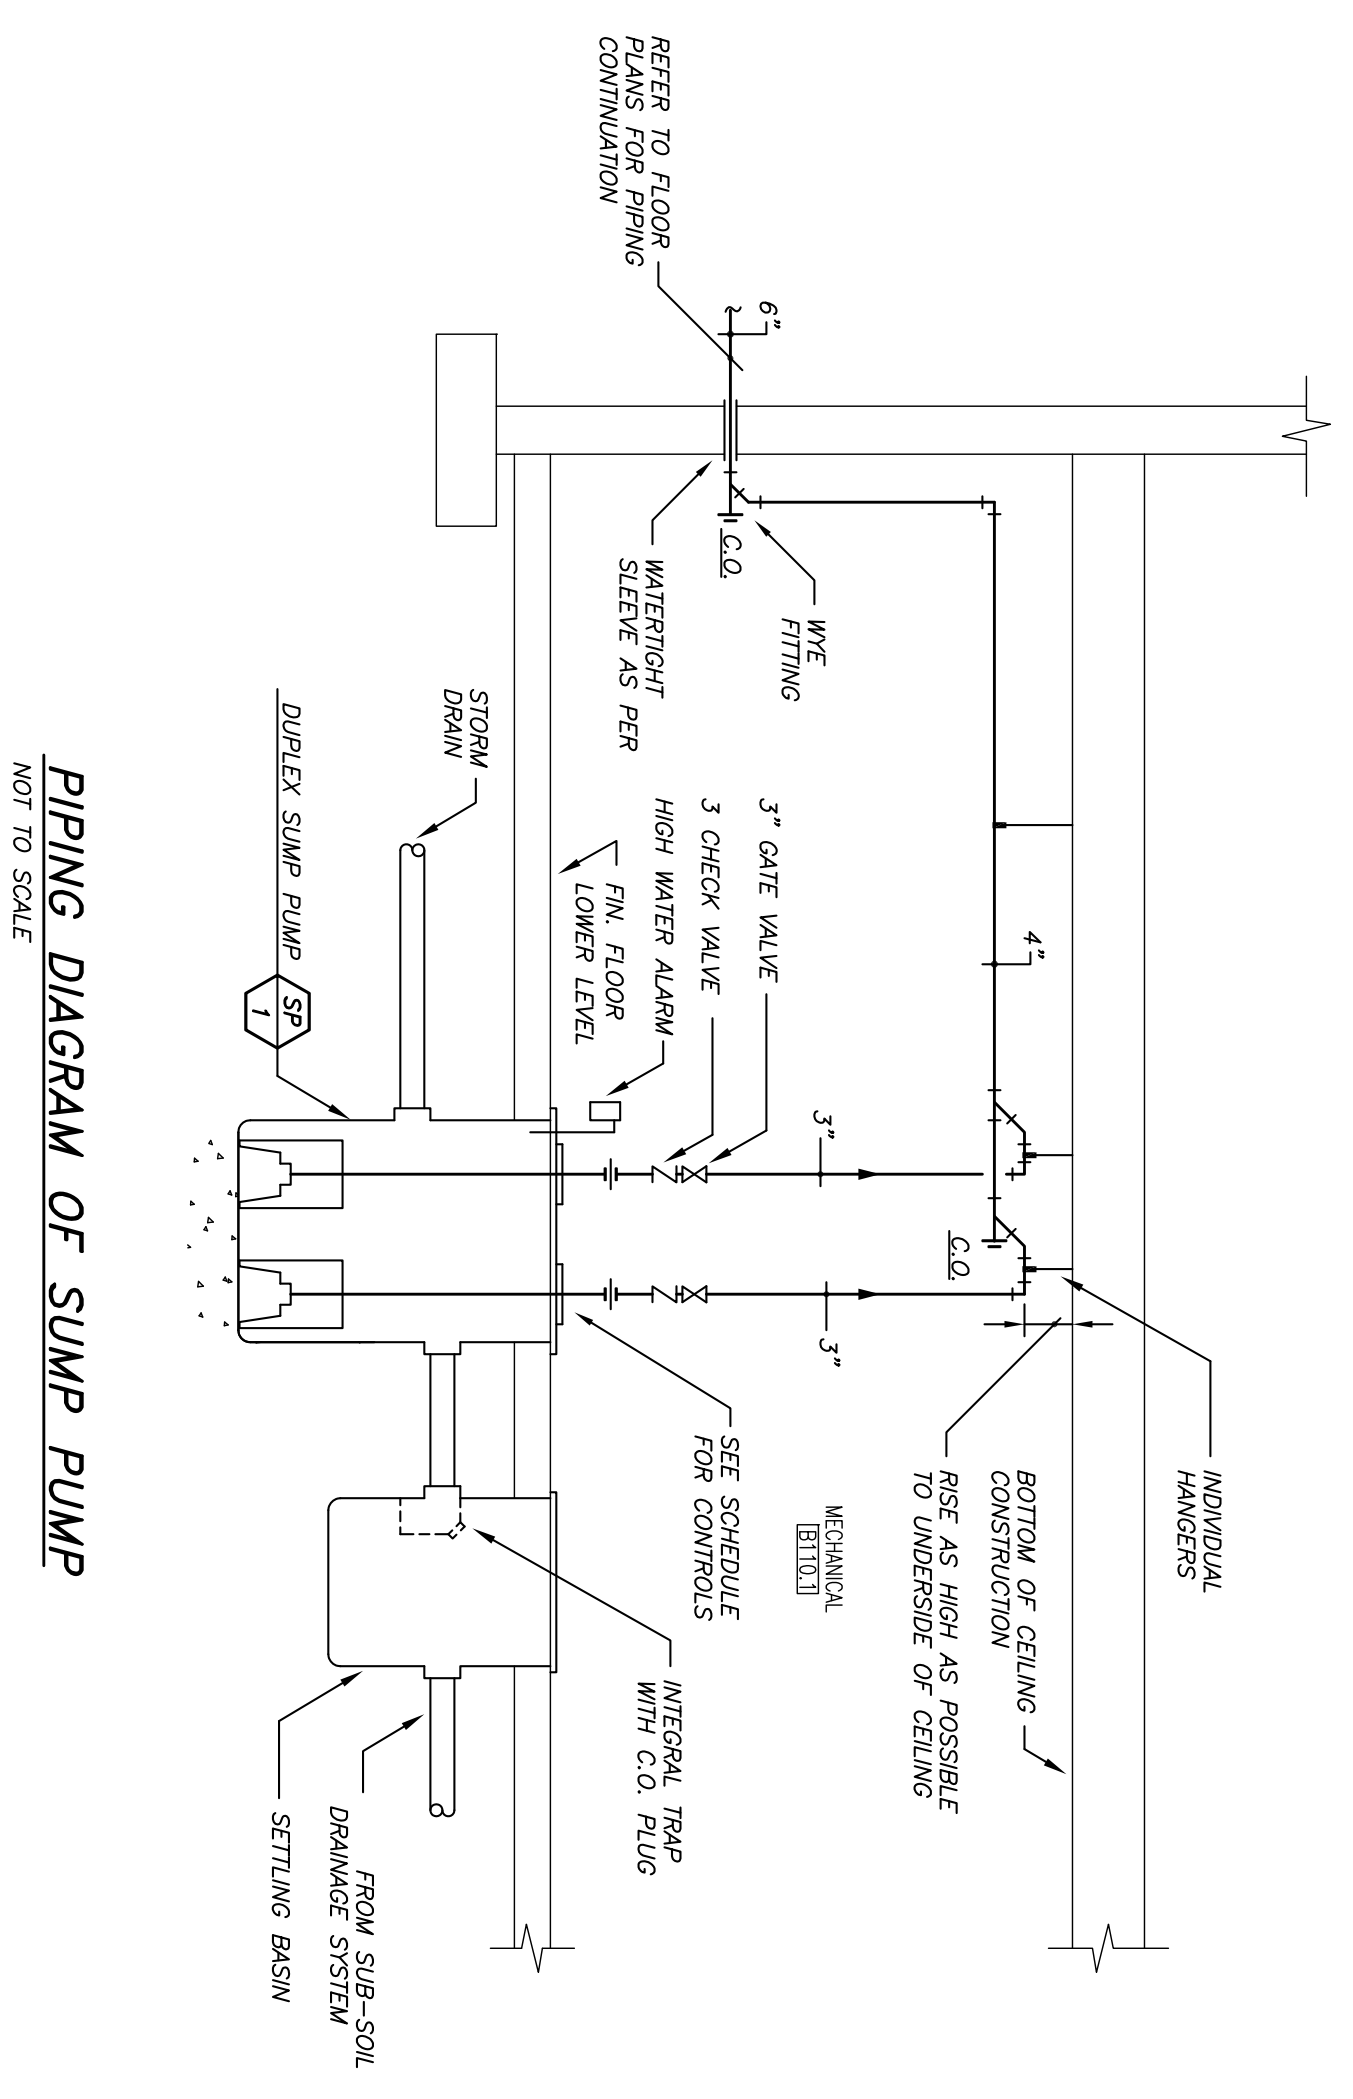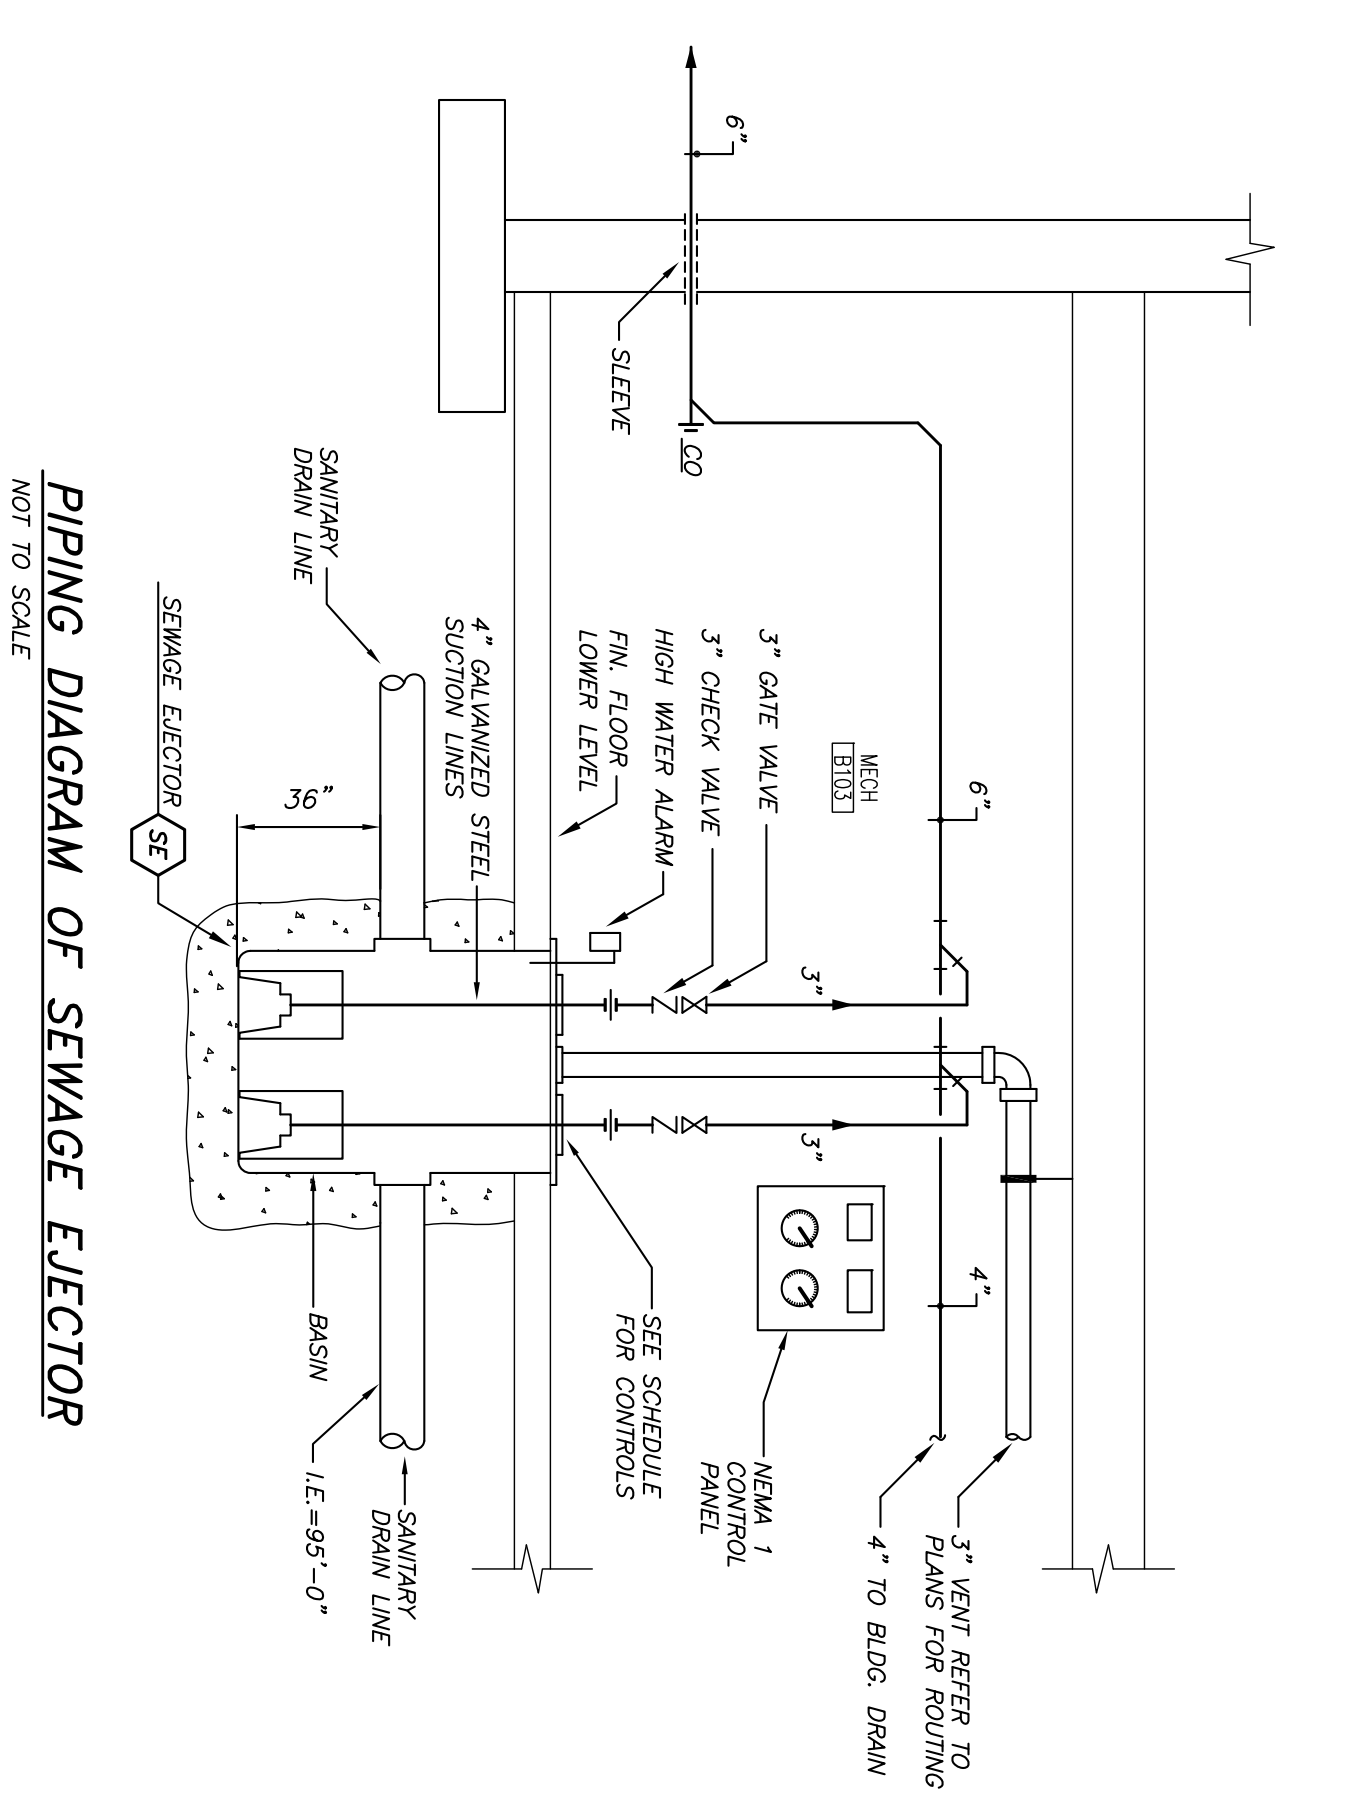

**SOIL, WASTE, AND VENT PIPING DIAGRAMS**  
 NOT TO SCALE

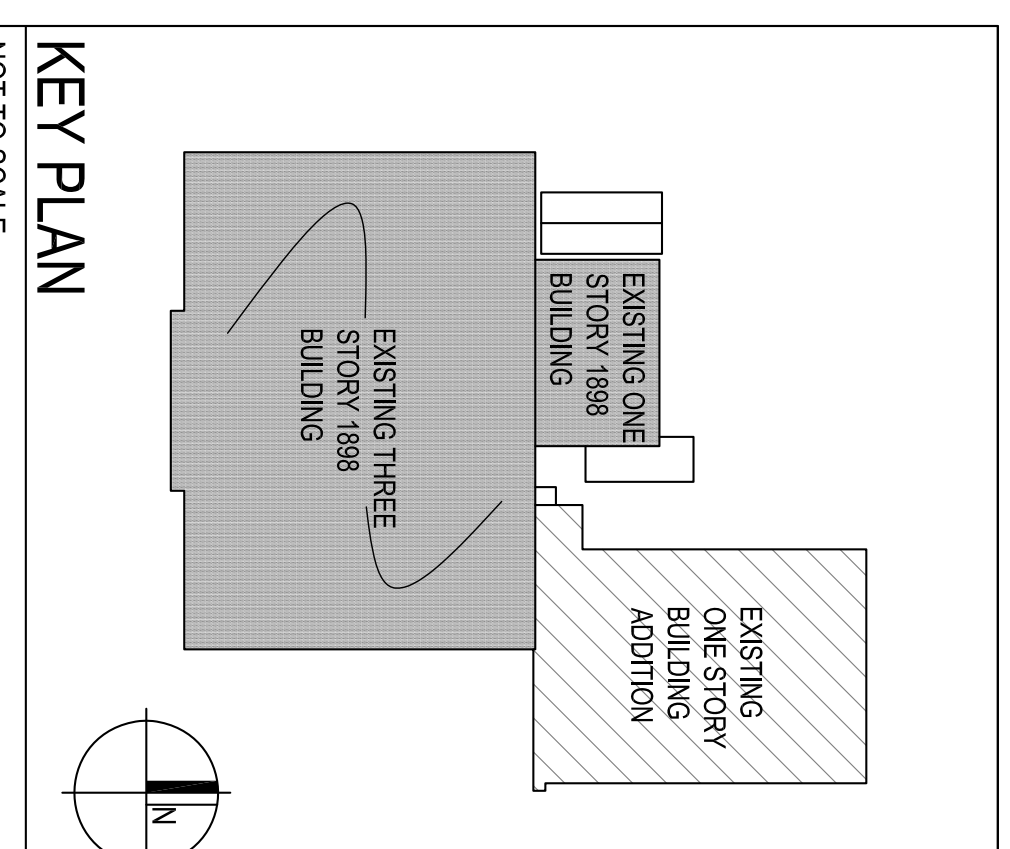

FILED: PLOTTED: (©2014 Hagney/FGM Architects)