

ISSUANCE		
NO.	DATE	DESCRIPTION
1	12.11.15	BID SET
2	03.18.16	ISSUED FOR CONSTRUCTION

HAGNEY ARCHITECTS
 LLC

Architectural, Planning & Interior Design
 4615 E. State St., Suite 206
 Rockwood, Illinois 61106
 Tel. (815) 399-2043
 Fax (815) 399-2043
 E. Berman@hagneyarchitects.com
 www.hagneyarchitects.com

FGM ARCHITECTS
 CHICAGO OAK BROOK OTAWAN


PROFESSIONAL SEAL
 EXPIRATION DATE

DATE 12.11.15
 DRAWN RM
 CHECKED GW
 APPROVED EC
 PROFESSIONAL DESIGN FIRM
 ILL. # 184-033268


**FORMER TURNER SCHOOL BUILDING
 FOR SOUTH MAIN SHOPPING CENTER**
 1410 BROADWAY STREET
 ROCKFORD, ILLINOIS 61104

WATER PIPING DIAGRAMS


SHEET NO.
P3.2
 HAGNER / 258 NO. 1798
 © 2015 Hagney/FGM Architects

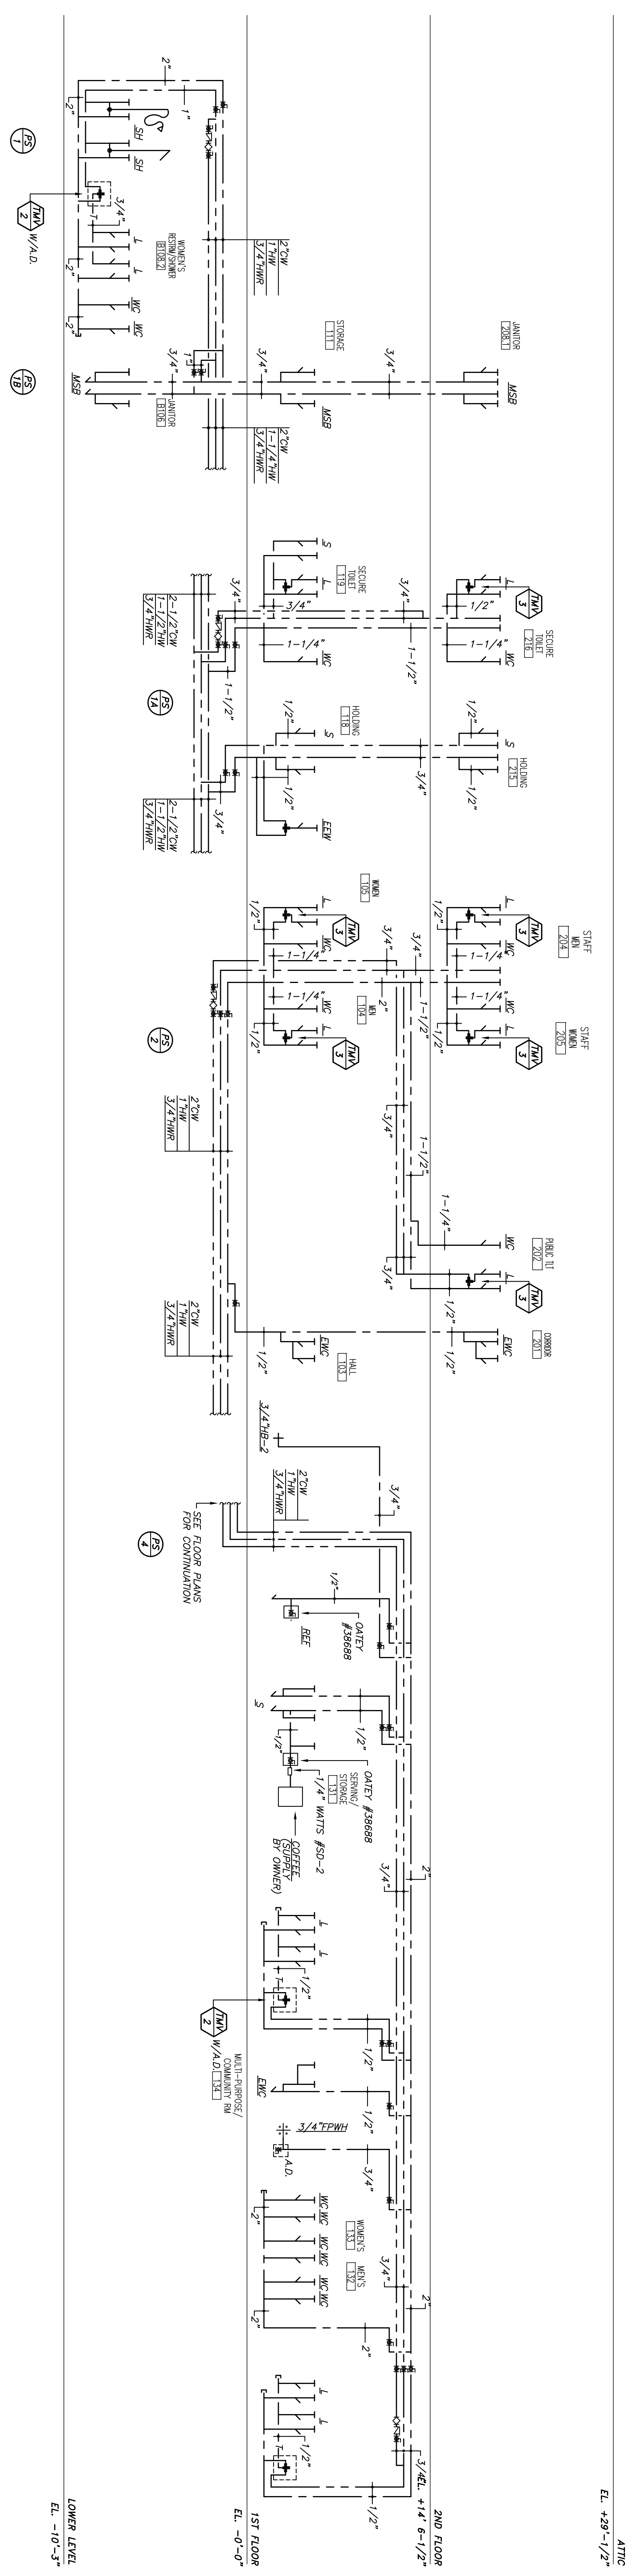


WATER PIPING DIAGRAMS
 NOT TO SCALE

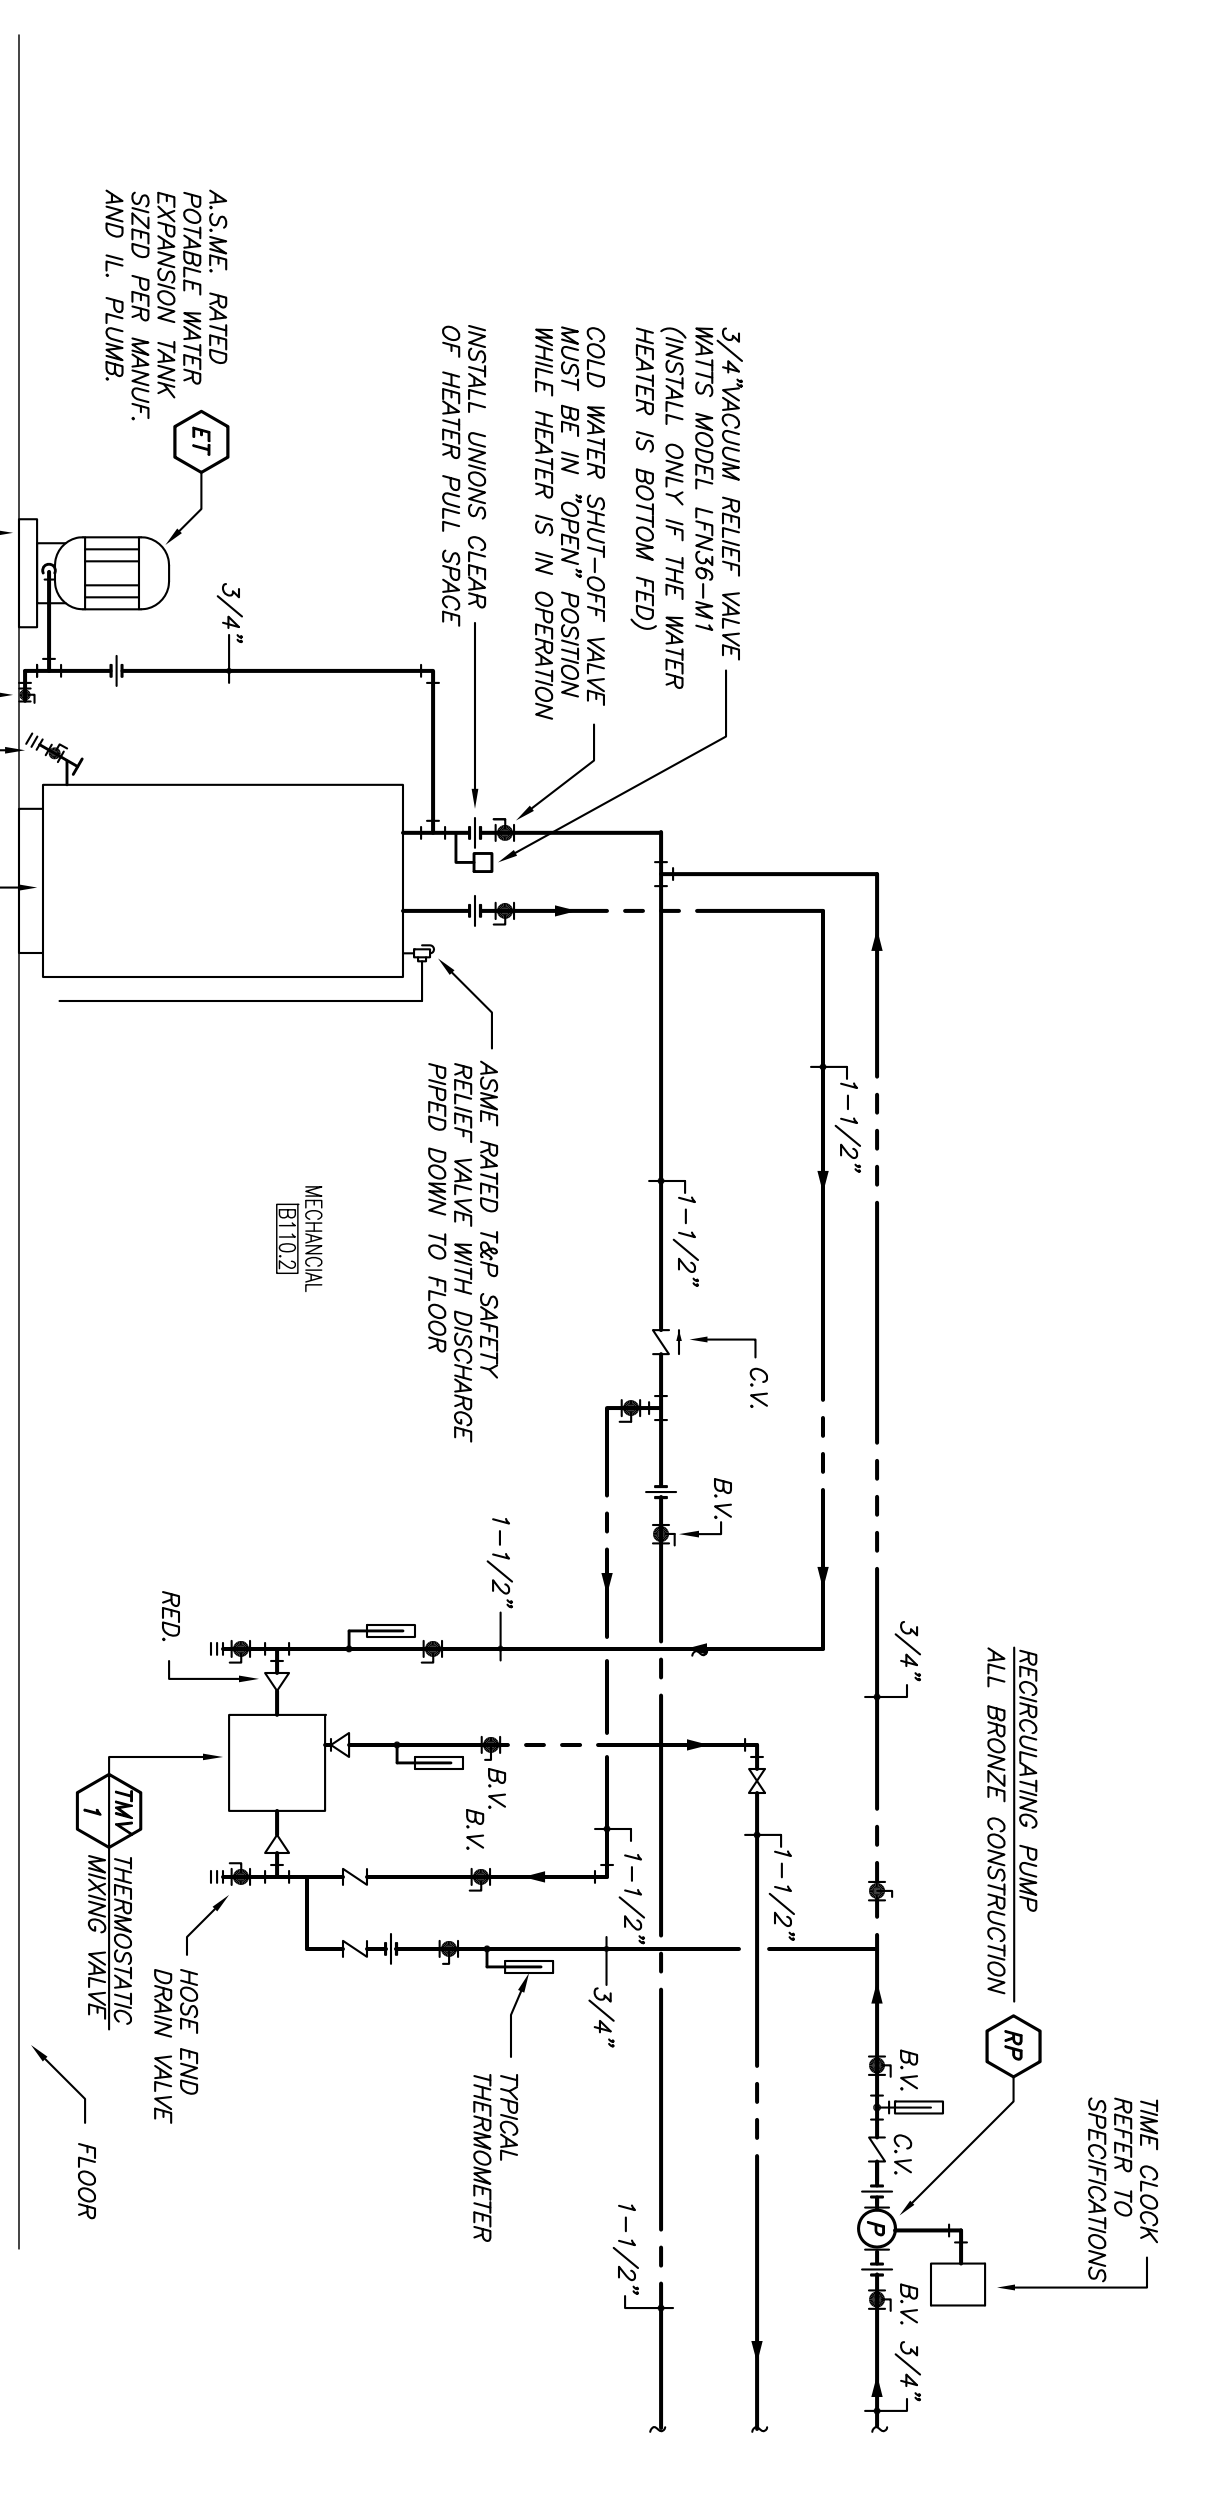

PIPING DIAGRAM OF WATER HEATER
 NOT TO SCALE

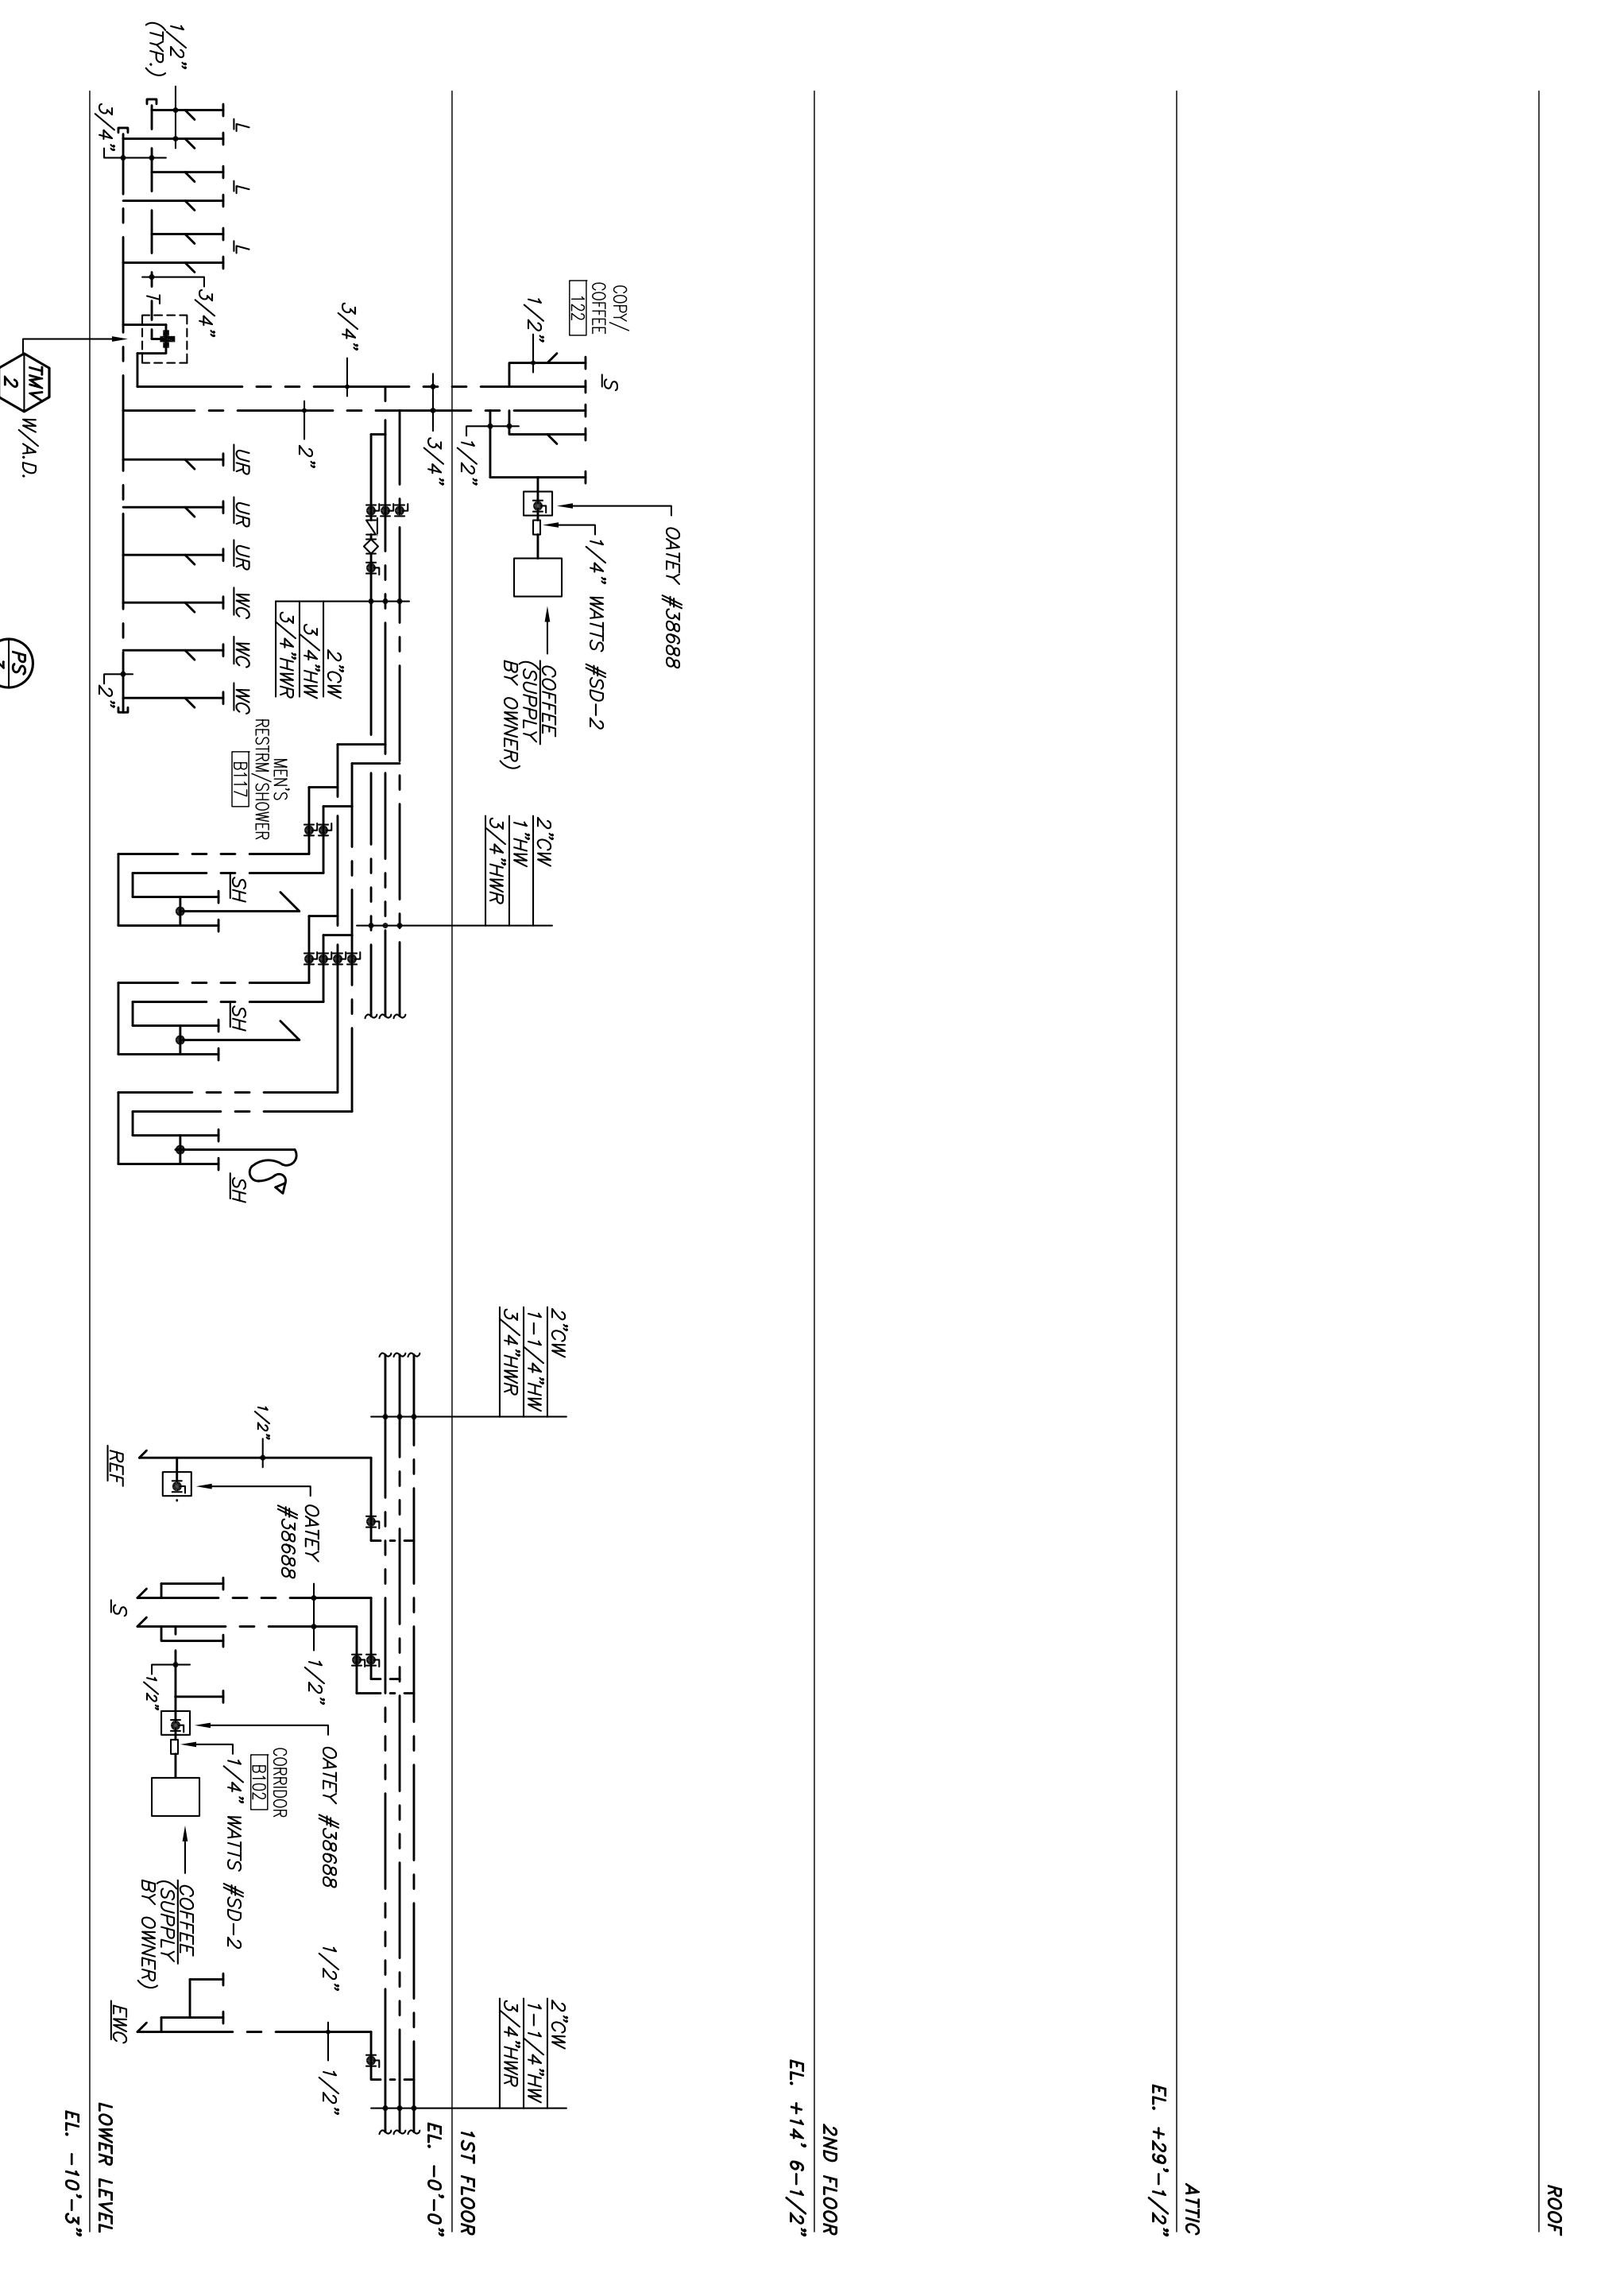

WATER PIPING DIAGRAMS
 NOT TO SCALE

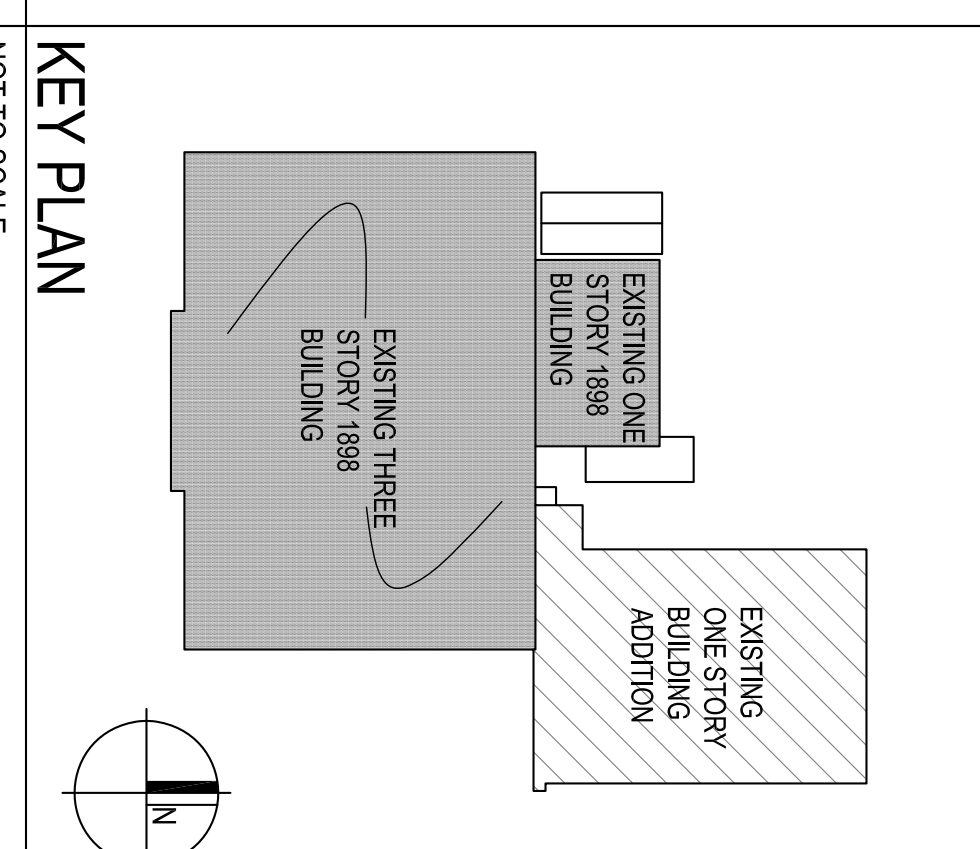

KEY PLAN
 NOT TO SCALE